


.00-

-23.15-

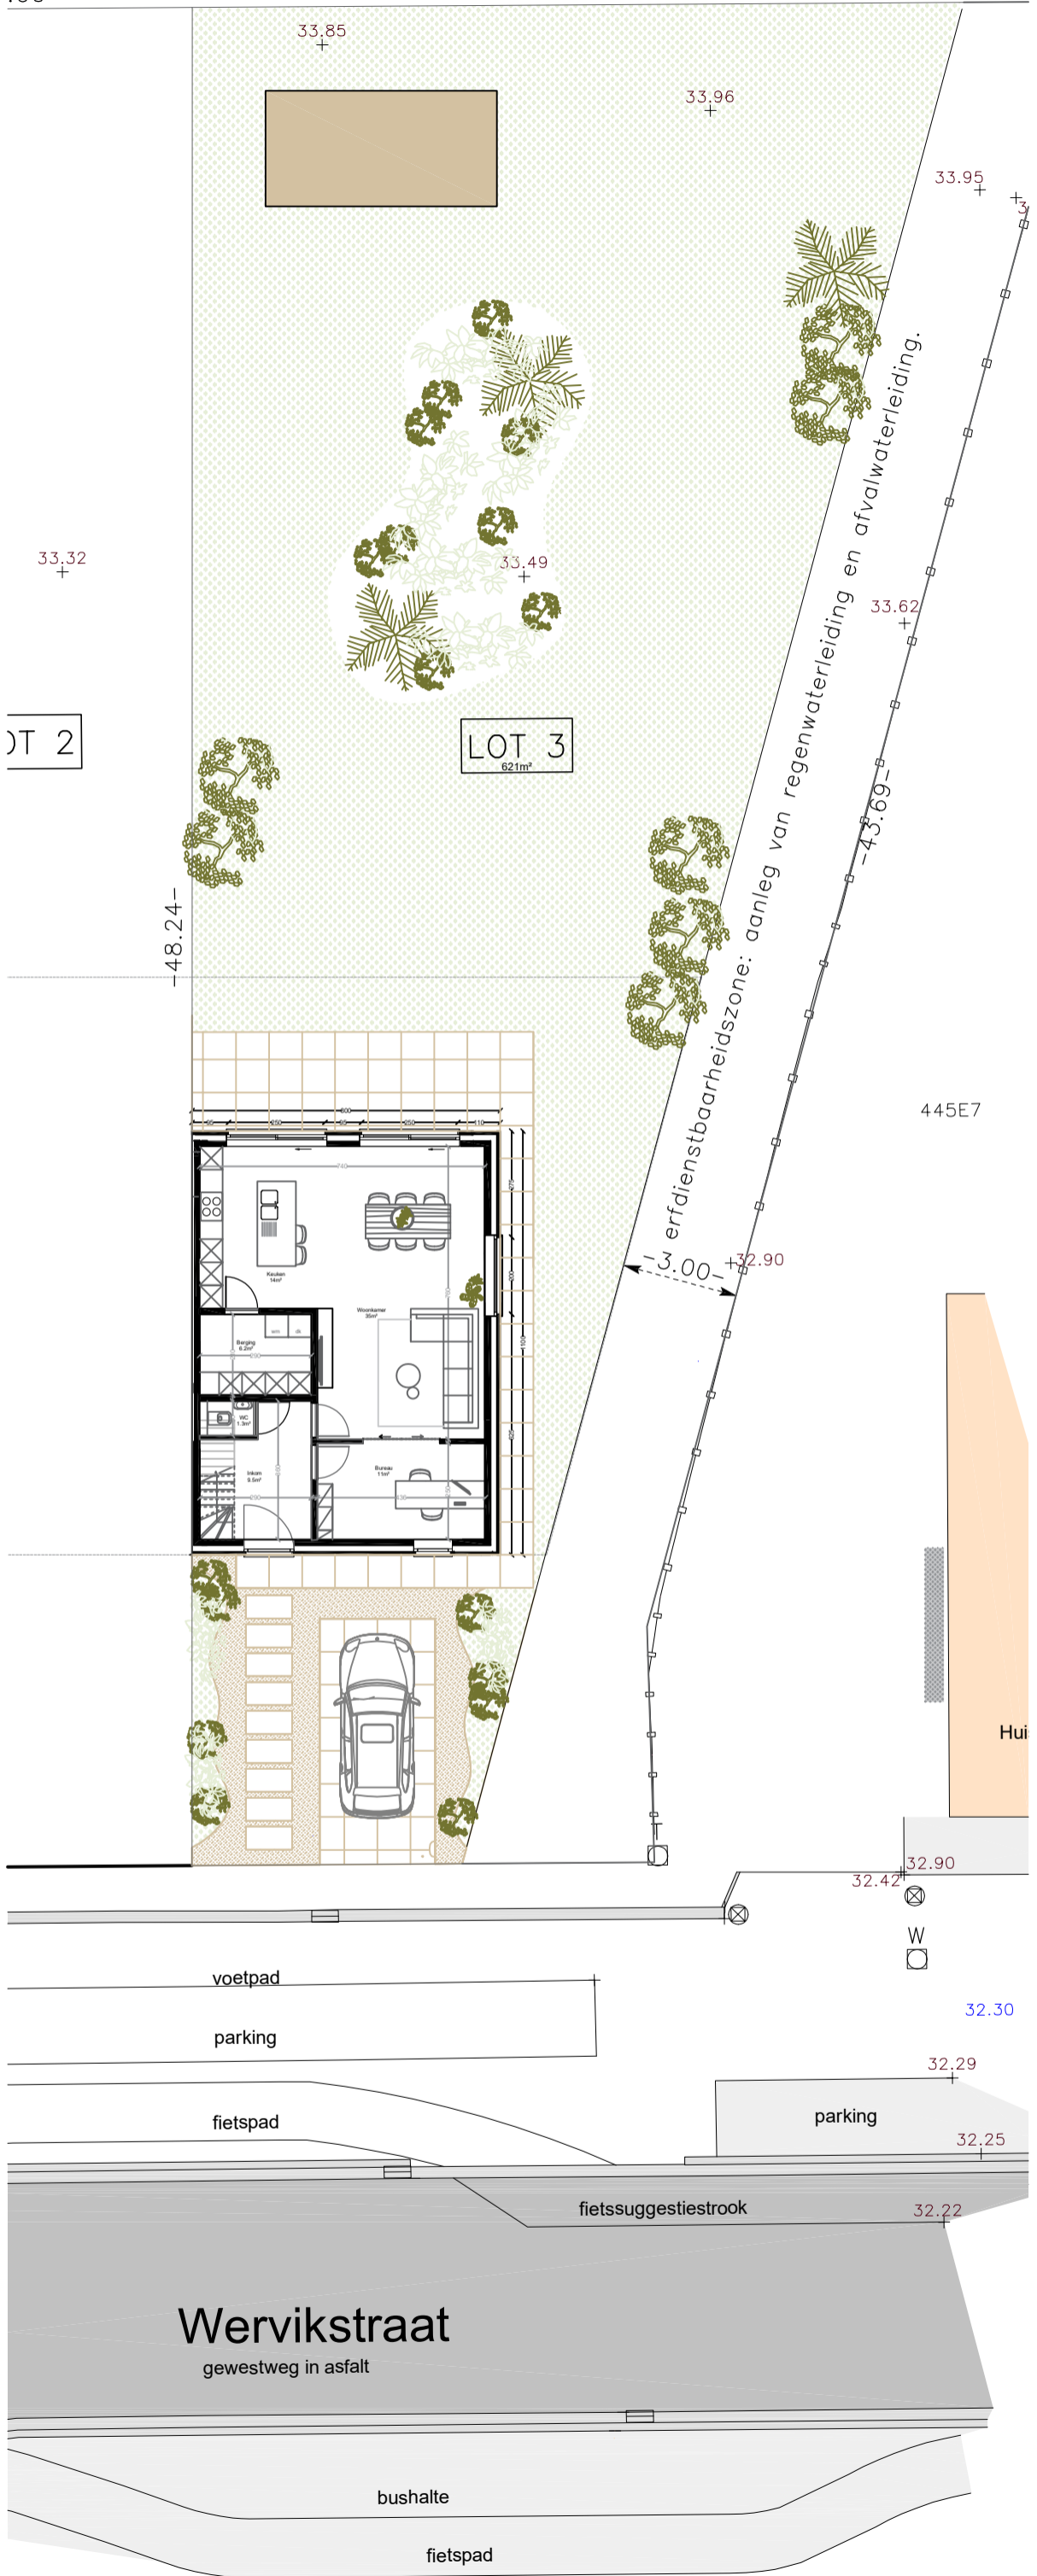

LOT 2

LOT 3
621m²

445E7

Hui

Wervikstraat
gewestweg in asfalt

bushalte

fietspad

voetpad

parking

fietspad

parking

fietsuggestiestrook

32.30

32.29

32.25

32.22

32.90

32.42

W

□

3.00

32.90

33.62

33.95

33.96

33.85

33.32

-48.24-

-43.69-